


01

OUT GROUND CONCRETE ENCASED FOOTING

-

1:10 SECTION

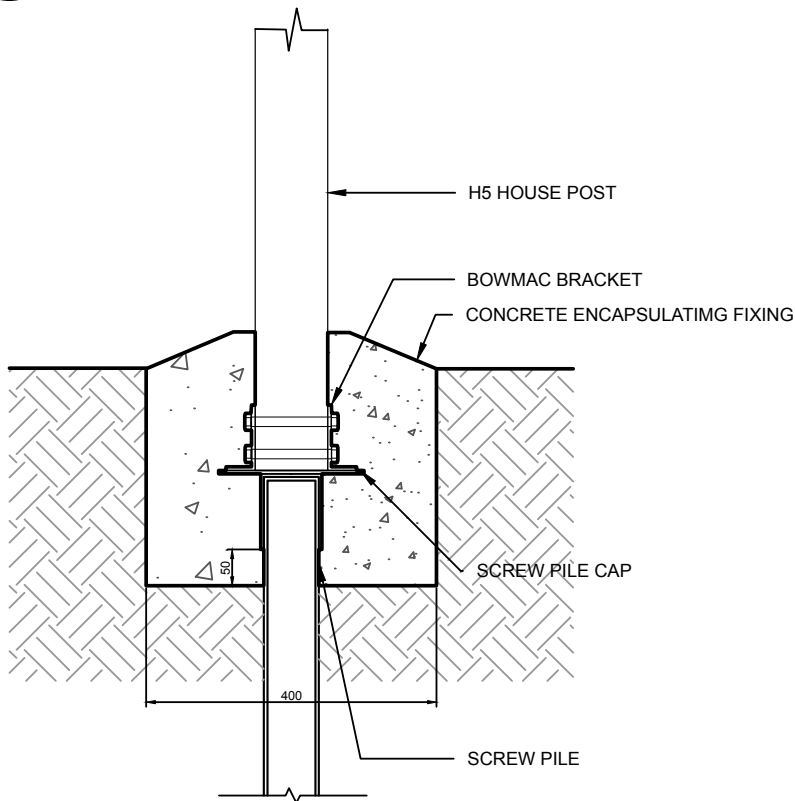

02

IN GROUND CONCRETE ENCASED FOOTING

-

1:10 SECTION

TYPICAL DETAILS

Drawing
STANDARD POST FIXING
OPTIONS

Notes
DETAILS FOR INFORMATION ONLY. SUBJECT TO
ENGINEERS APPROVAL ON A JOB BY JOB BASIS.
NOT FOR CONSTRUCTION.

SCREW PILE
solutions

www.screwpileolutions.co.nz 021 391 477 09 212 8986


Date 18.10.2017

Scale 1:10

Revision A


Sheet

SK01

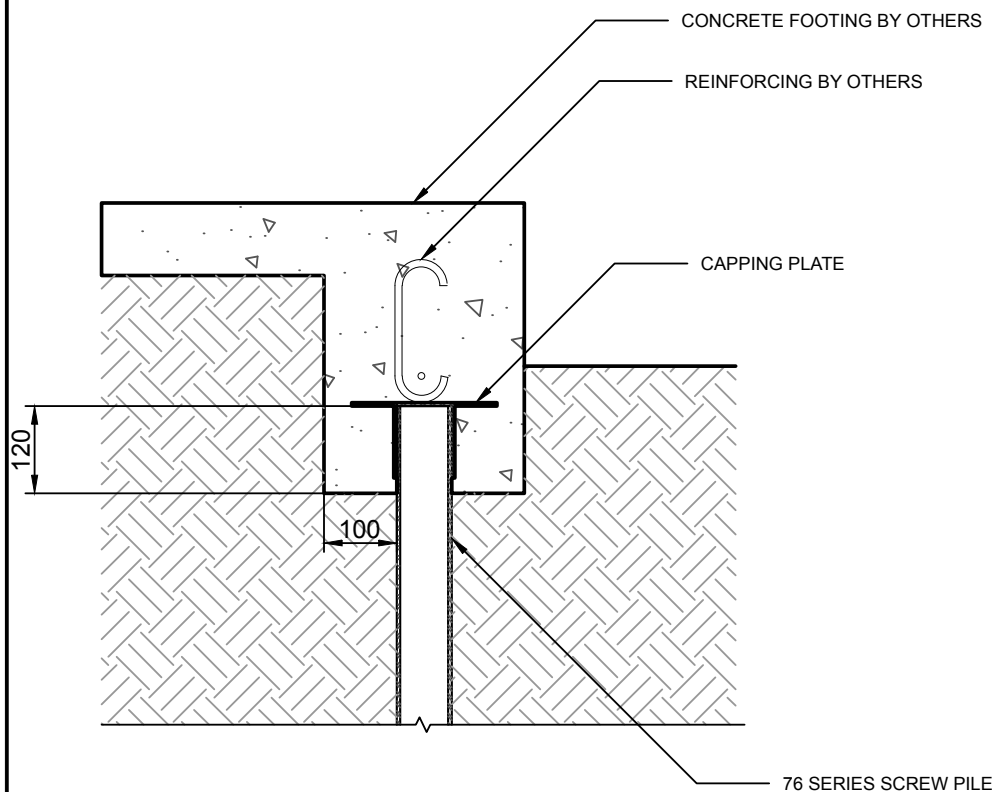

01 STRIP FOOTING ENCASEMENT
- 1:10 SECTION

TYPICAL DETAILS Drawing CONCRETE GROUND SLAB FIXING	Notes DETAILS FOR INFORMATION ONLY. SUBJECT TO ENGINEERS APPROVAL ON A JOB BY JOB BASIS. NOT FOR CONSTRUCTION.	SCREW PILE solutions www.screwpile solutions.co.nz 021 391 477 09 212 8986	Date 18.10.2017	Sheet SK02
			Scale 1:10	
			Revision A	

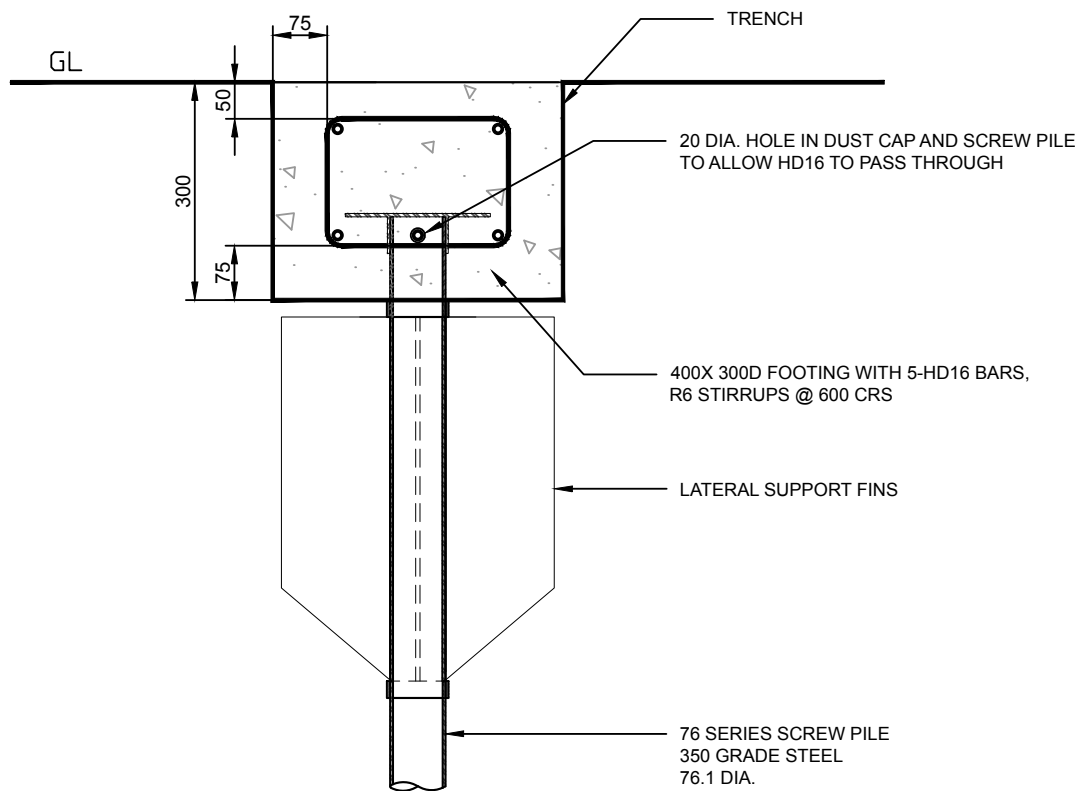

01
-

CONNECTION TO FOOTING

1:10 SECTION

TYPICAL DETAILS

Drawing

FIXING OF SCREW PILE
TO STRIP FOOTING

Notes

DETAILS FOR INFORMATION ONLY. SUBJECT TO
ENGINEERS APPROVAL ON A JOB BY JOB BASIS.
NOT FOR CONSTRUCTION.

SCREW PILE
solutions

www.screwpile solutions.co.nz 021 391 477 09 212 8986


Date 18.10.2017

Scale 1:10

Revision A

Sheet

SK03

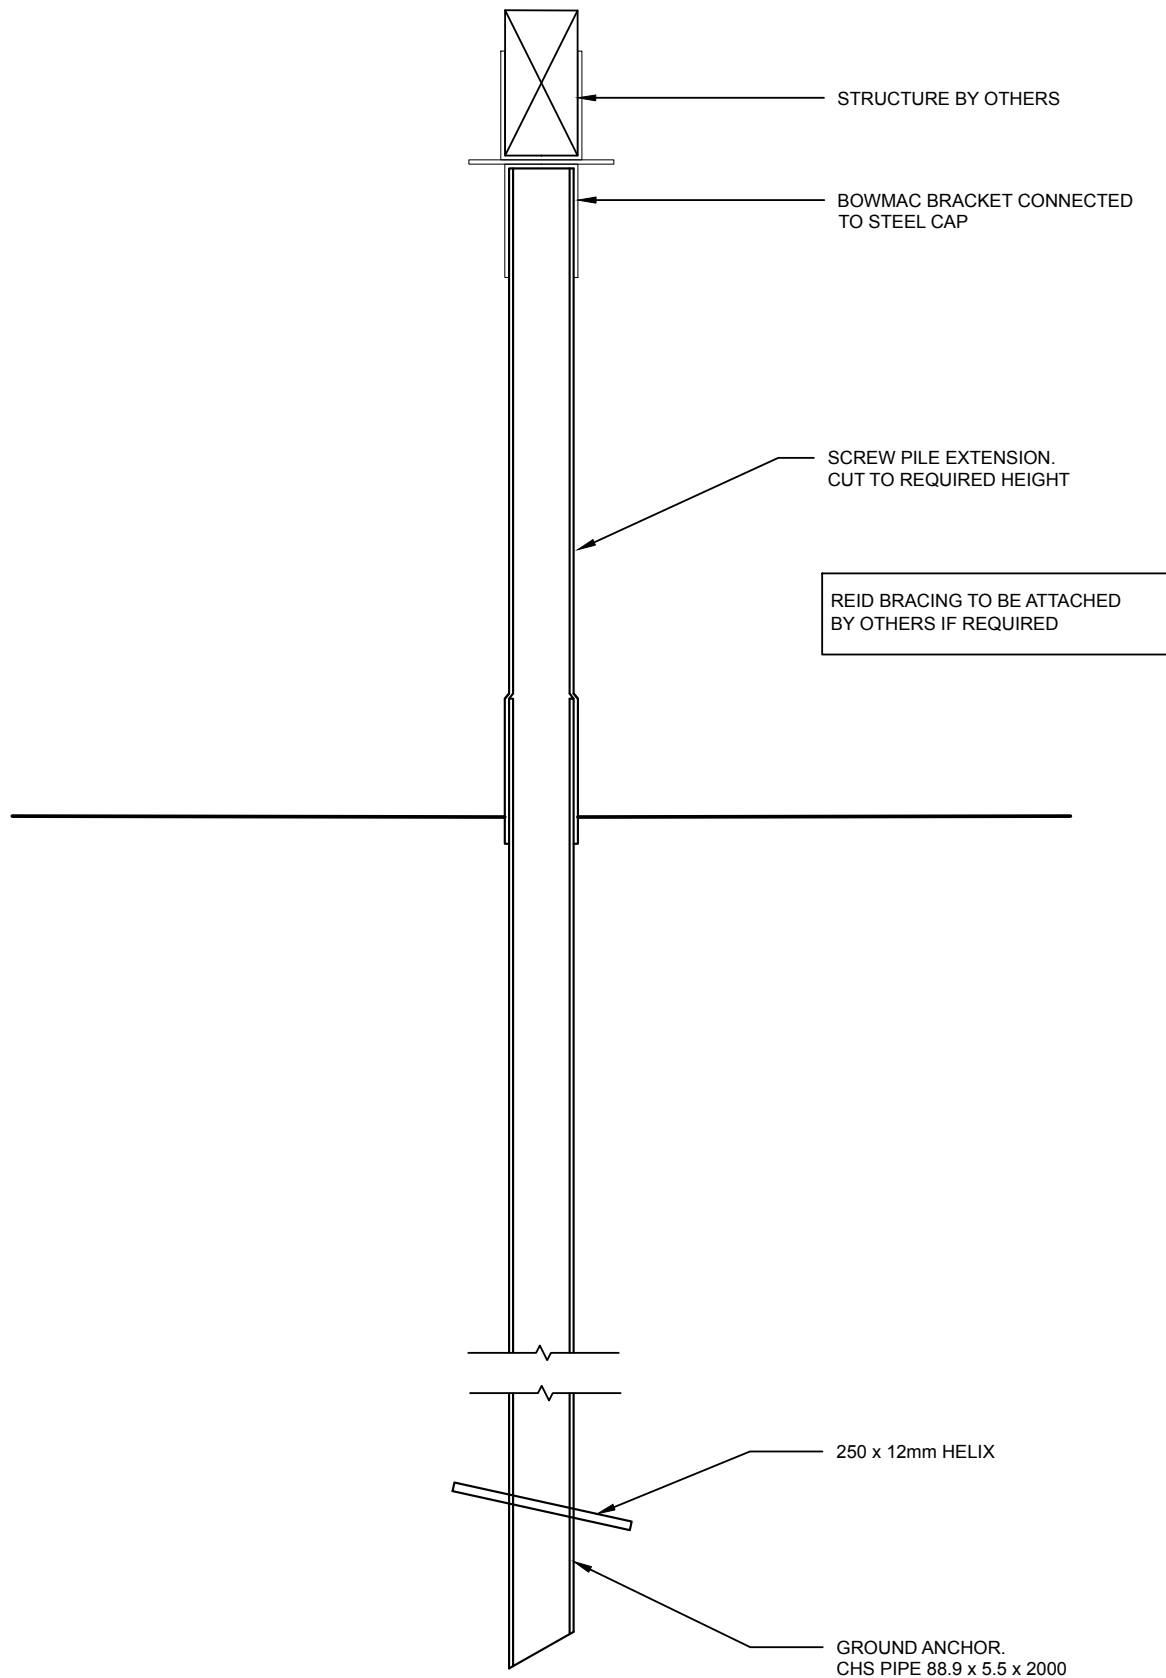

TYPICAL DETAILS


Drawing
88.6 PILE WITH EXTENSION
+ TIMBER CONNECTION

Notes
DETAILS FOR INFORMATION ONLY. SUBJECT TO
ENGINEERS APPROVAL ON A JOB BY JOB BASIS.
NOT FOR CONSTRUCTION.

SCREW PILE
solutions
www.screwpile solutions.co.nz 021 391 477 09 212 8986

Date 18.10.2017
Scale 1:10
Revision A

Sheet
SK04

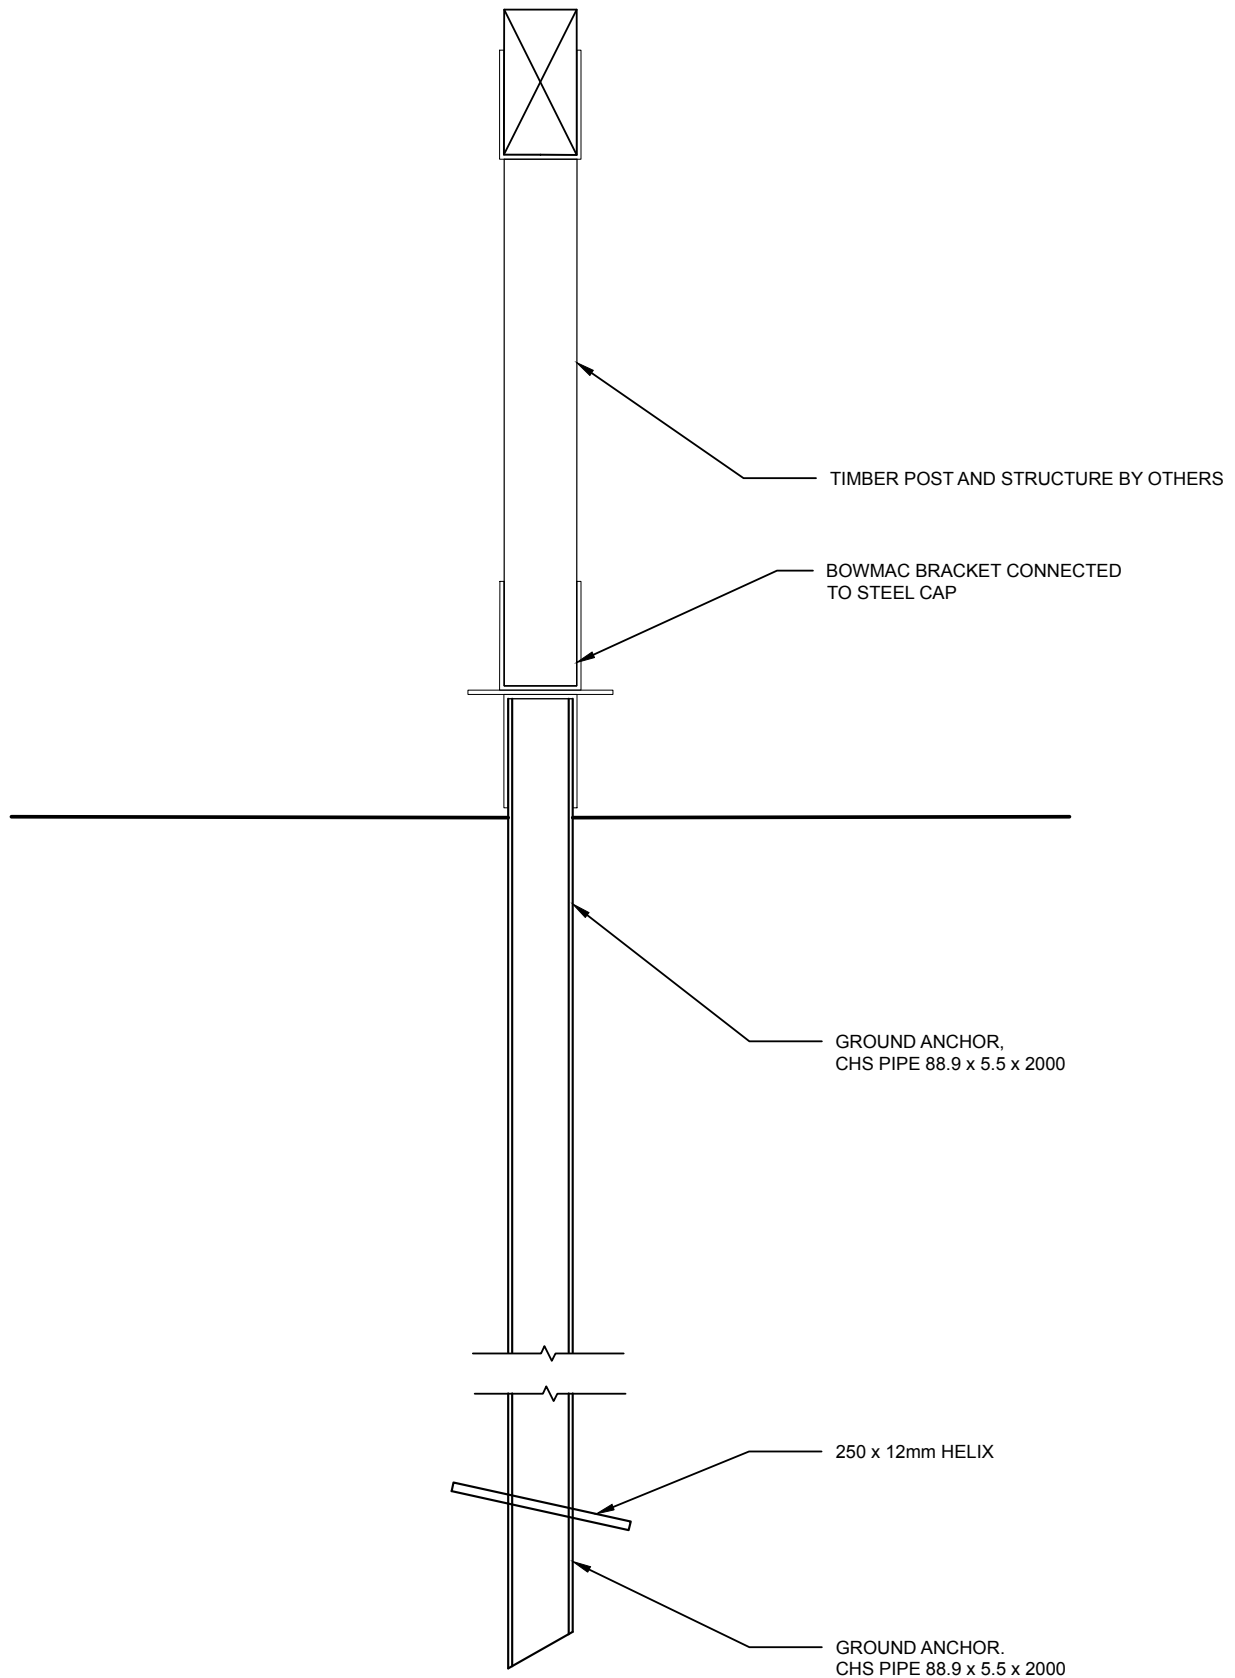

TYPICAL DETAILS

Drawing

88.6 PILE WITH POST
ATTACHMENT AT GL

Notes

DETAILS FOR INFORMATION ONLY. SUBJECT TO
ENGINEERS APPROVAL ON A JOB BY JOB BASIS.

NOT FOR CONSTRUCTION.

SCREW PILE
solutions

www.screwpileolutions.co.nz 021 391 477 09 212 8986


Date 18.10.2017

Scale 1:10

Revision A

Sheet

SK05

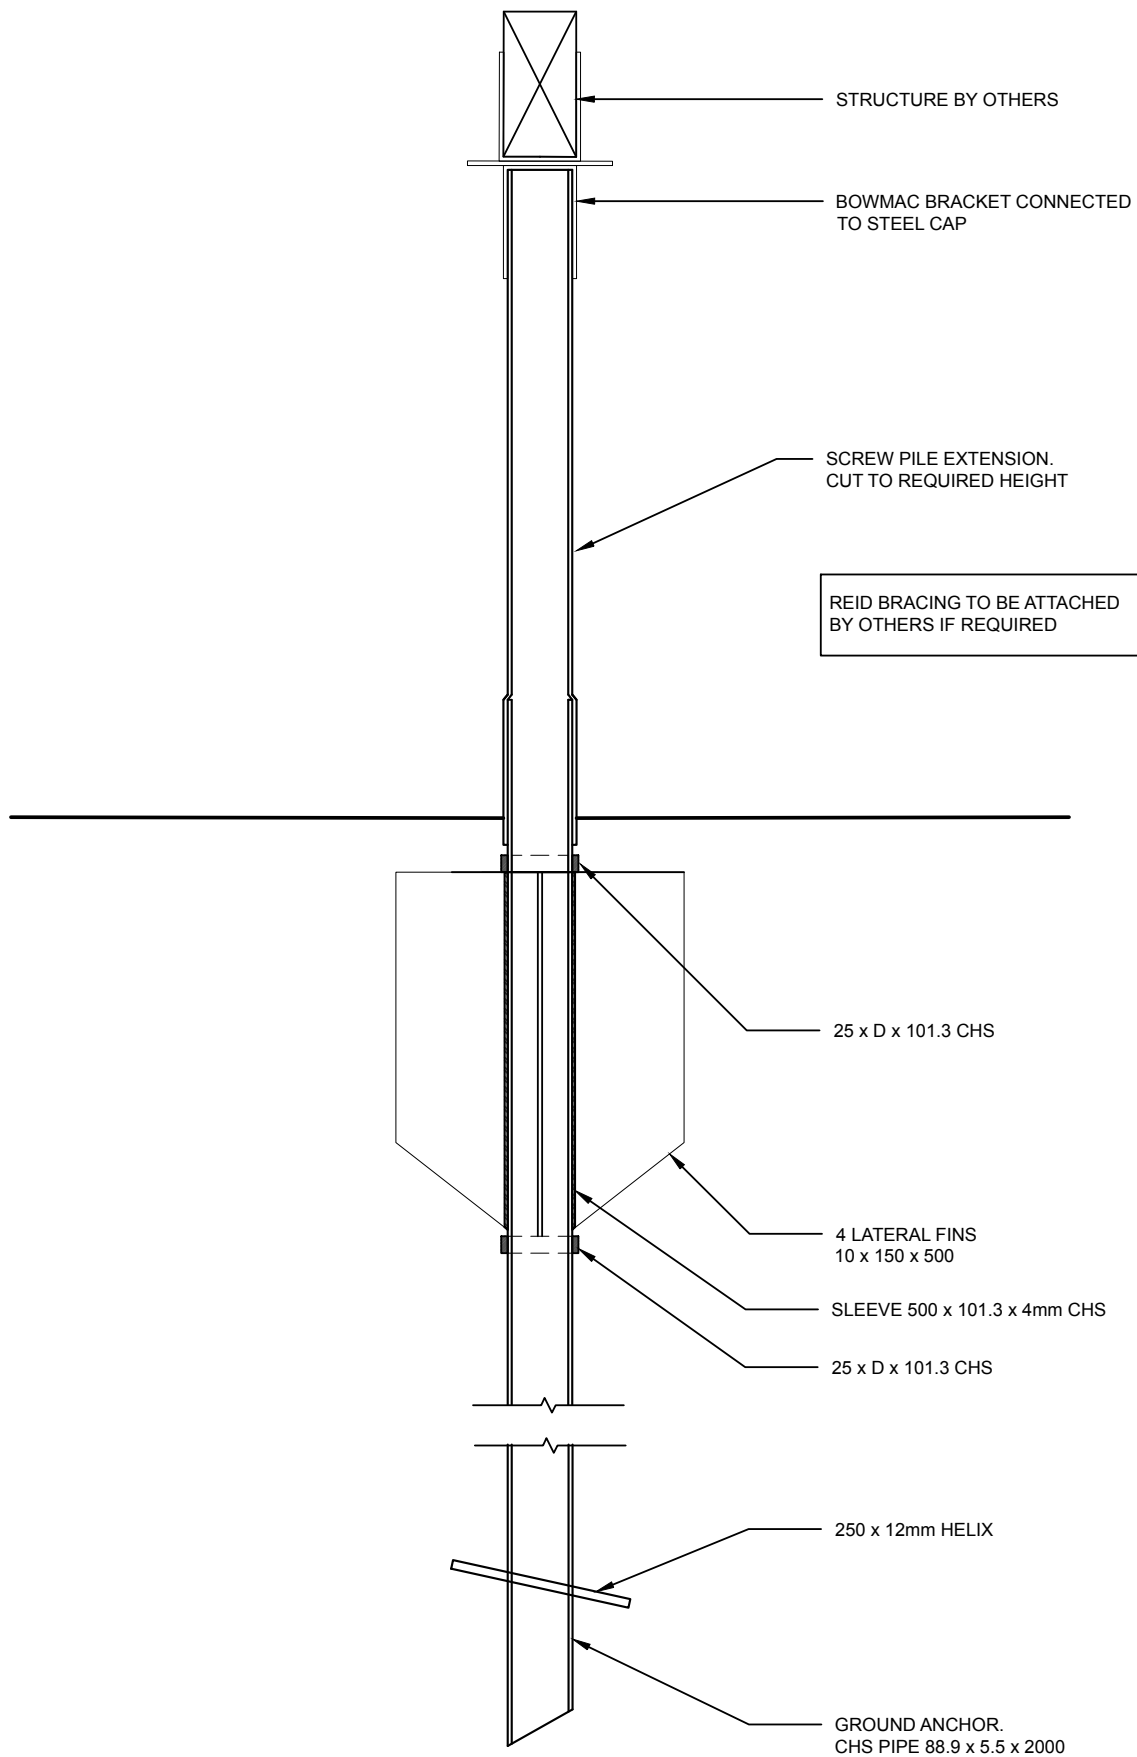

TYPICAL DETAILS

Drawing

88.6 PILE WITH LATERAL
SUPPORT FOR BRACE PILES


Notes
DETAILS FOR INFORMATION ONLY. SUBJECT TO
ENGINEERS APPROVAL ON A JOB BY JOB BASIS.
NOT FOR CONSTRUCTION.

SCREW PILE
solutions

www.screwpile solutions.co.nz 021 391 477 09 212 8986

Date	18.10.17
Scale	1:10
Revision	A

Sheet	SK06
-------	------

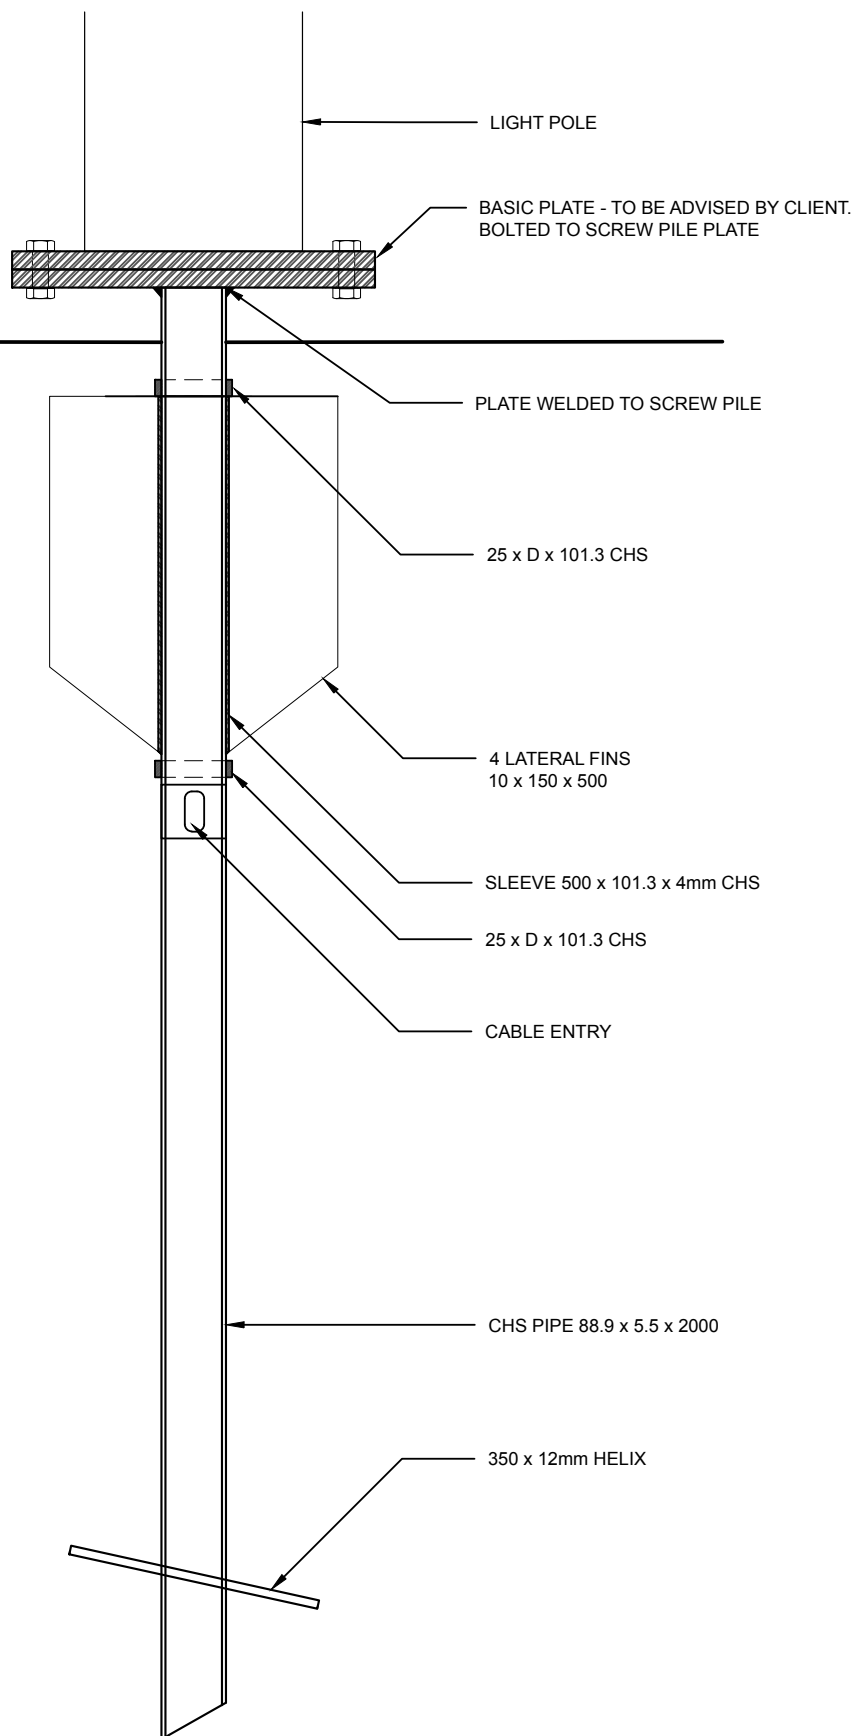

TYPICAL DETAILS

Drawing

LIGHT POLE INSTALLATION

Notes

DETAILS FOR INFORMATION ONLY. SUBJECT TO ENGINEERS APPROVAL ON A JOB BY JOB BASIS.
NOT FOR CONSTRUCTION.

SCREW PILE
solutions

www.screwpile solutions.co.nz 021 391 477 09 212 8986



Date 18.10.2018

Scale 1:10

Revision A

Sheet

SK07

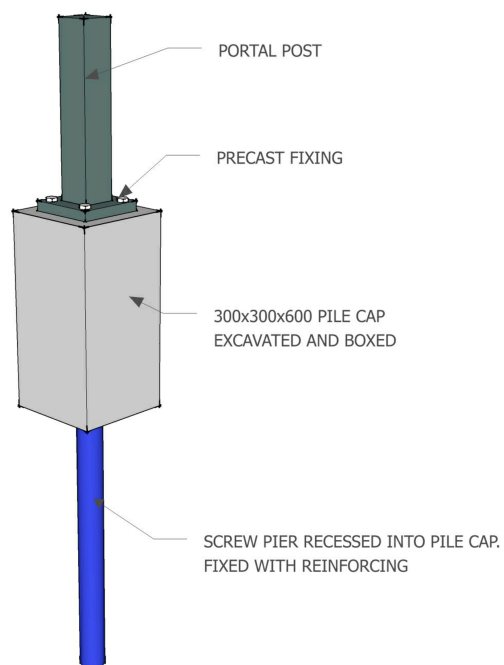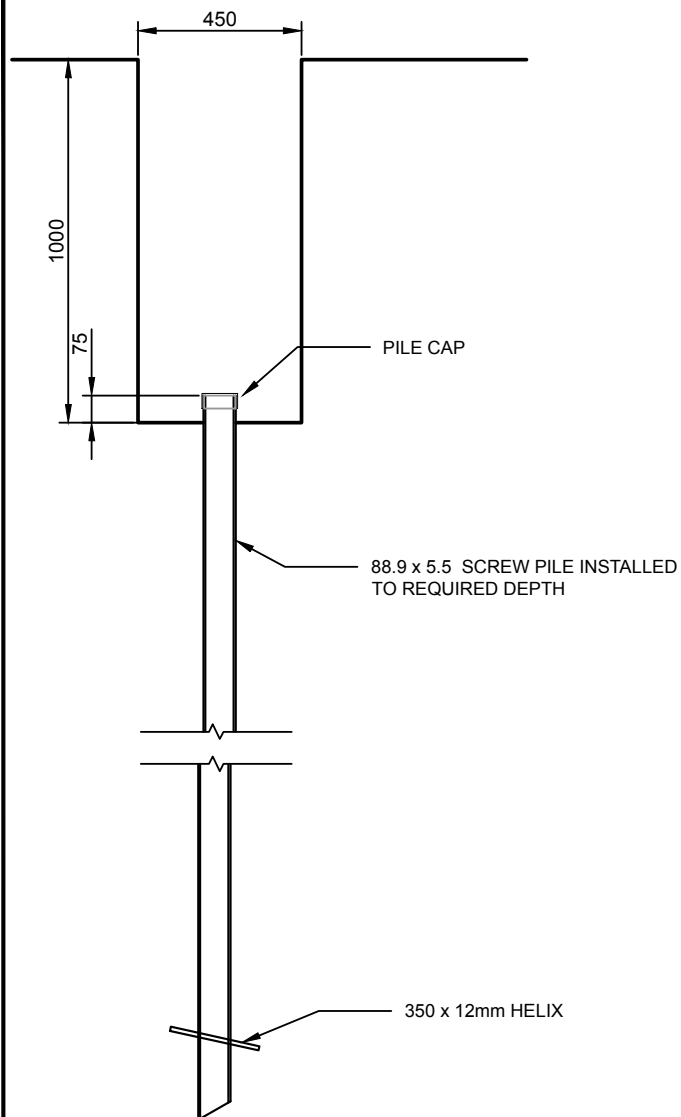

01
-

VERTICAL LOAD ONLY


1:20 SECTION

02
-

ISOMETRIC

NTS

<p>TYPICAL DETAILS</p> <p>Drawing</p> <p>88.9 PILE VERTICAL LOAD</p> <p>(RECESSED 1000MM)</p>	<p>Notes</p> <p>DETAILS FOR INFORMATION ONLY. SUBJECT TO ENGINEERS APPROVAL ON A JOB BY JOB BASIS.</p> <p>NOT FOR CONSTRUCTION.</p>	<p>SCREW PILE</p> <p>solutions</p> <p>www.screwpile solutions.co.nz 021 391 477 09 212 8986</p>	<p>Date 07.08.2018</p> <p>Scale 1:20</p> <p>Revision C</p>	<p>Sheet</p> <p>SK08</p>
--	---	---	--	---------------------------------

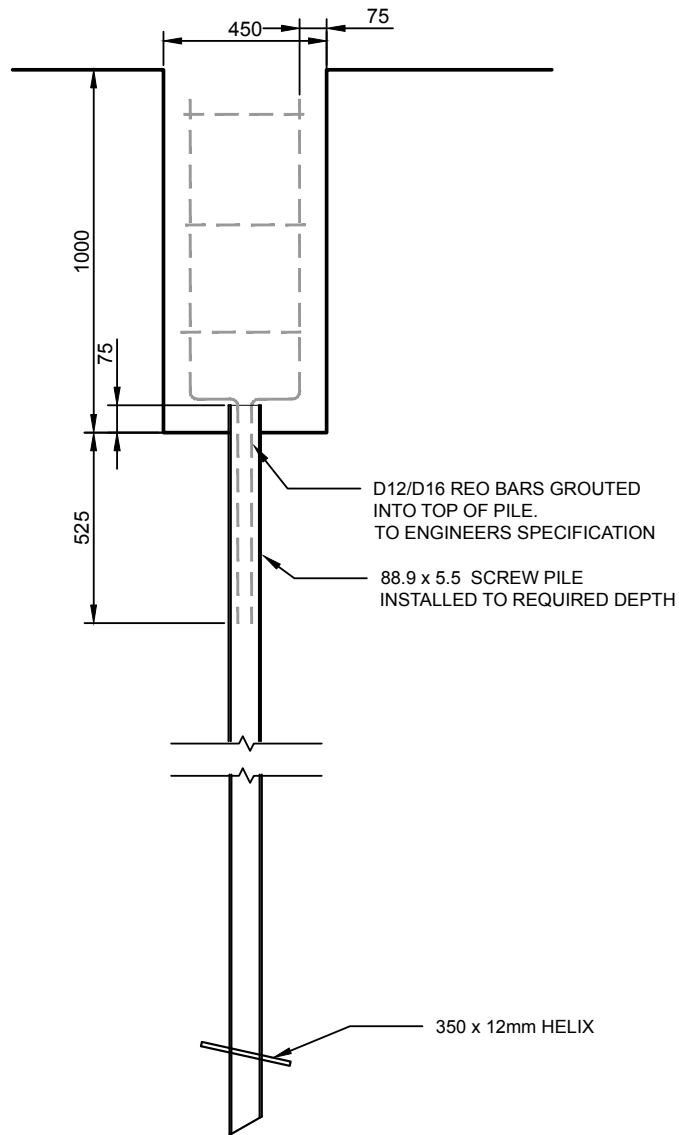

01 VERTICAL LOAD WITH UPLIFT
- 1:20 SECTION

TYPICAL DETAILS

Drawing

88.9 PILE VERTICAL LOAD
(RECESSED 1M) WITH UPLIFT

Notes

DETAILS FOR INFORMATION ONLY. SUBJECT TO
ENGINEERS APPROVAL ON A JOB BY JOB BASIS.
NOT FOR CONSTRUCTION.

SCREW PILE
solutions
www.screwpile solutions.co.nz 021 391 477 09 212 8986

Date 07.07.2018
Scale 1:20
Revision B

Sheet

SK09